

Figure 1, Conceptual Site Plan

SCALE 1" = 200'-0"

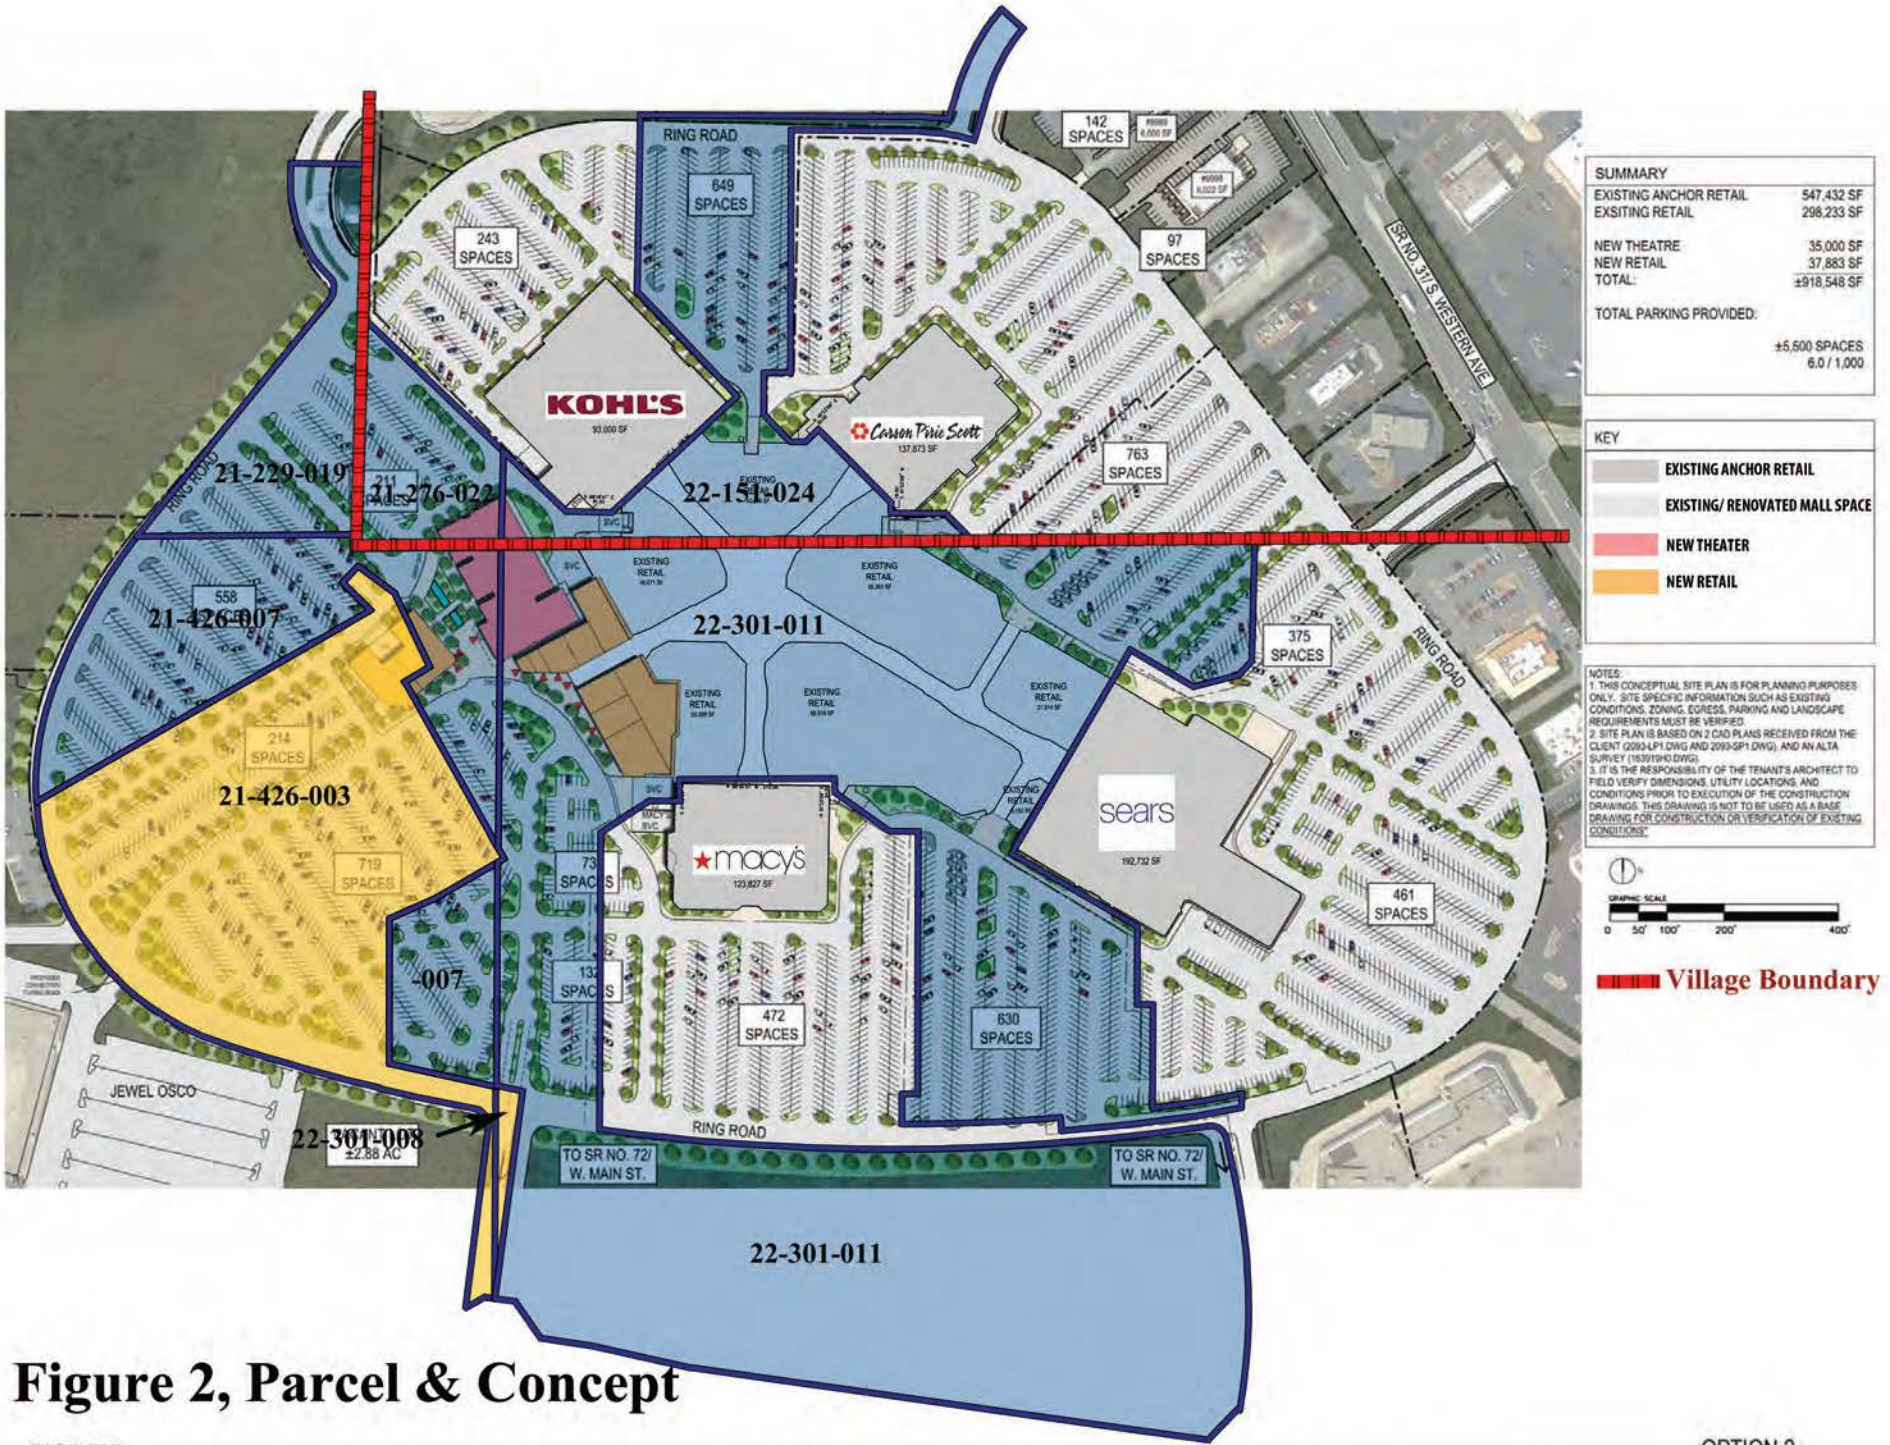


Figure 2, Parcel & Concept

SCALE: 1" = 200'-0"

CINEMARK

